



G:\2022-proj\22365115\3D\base\Concept Plan 01.dwg

PLOT DATE: Jun 21, 2022 - 05:08pm

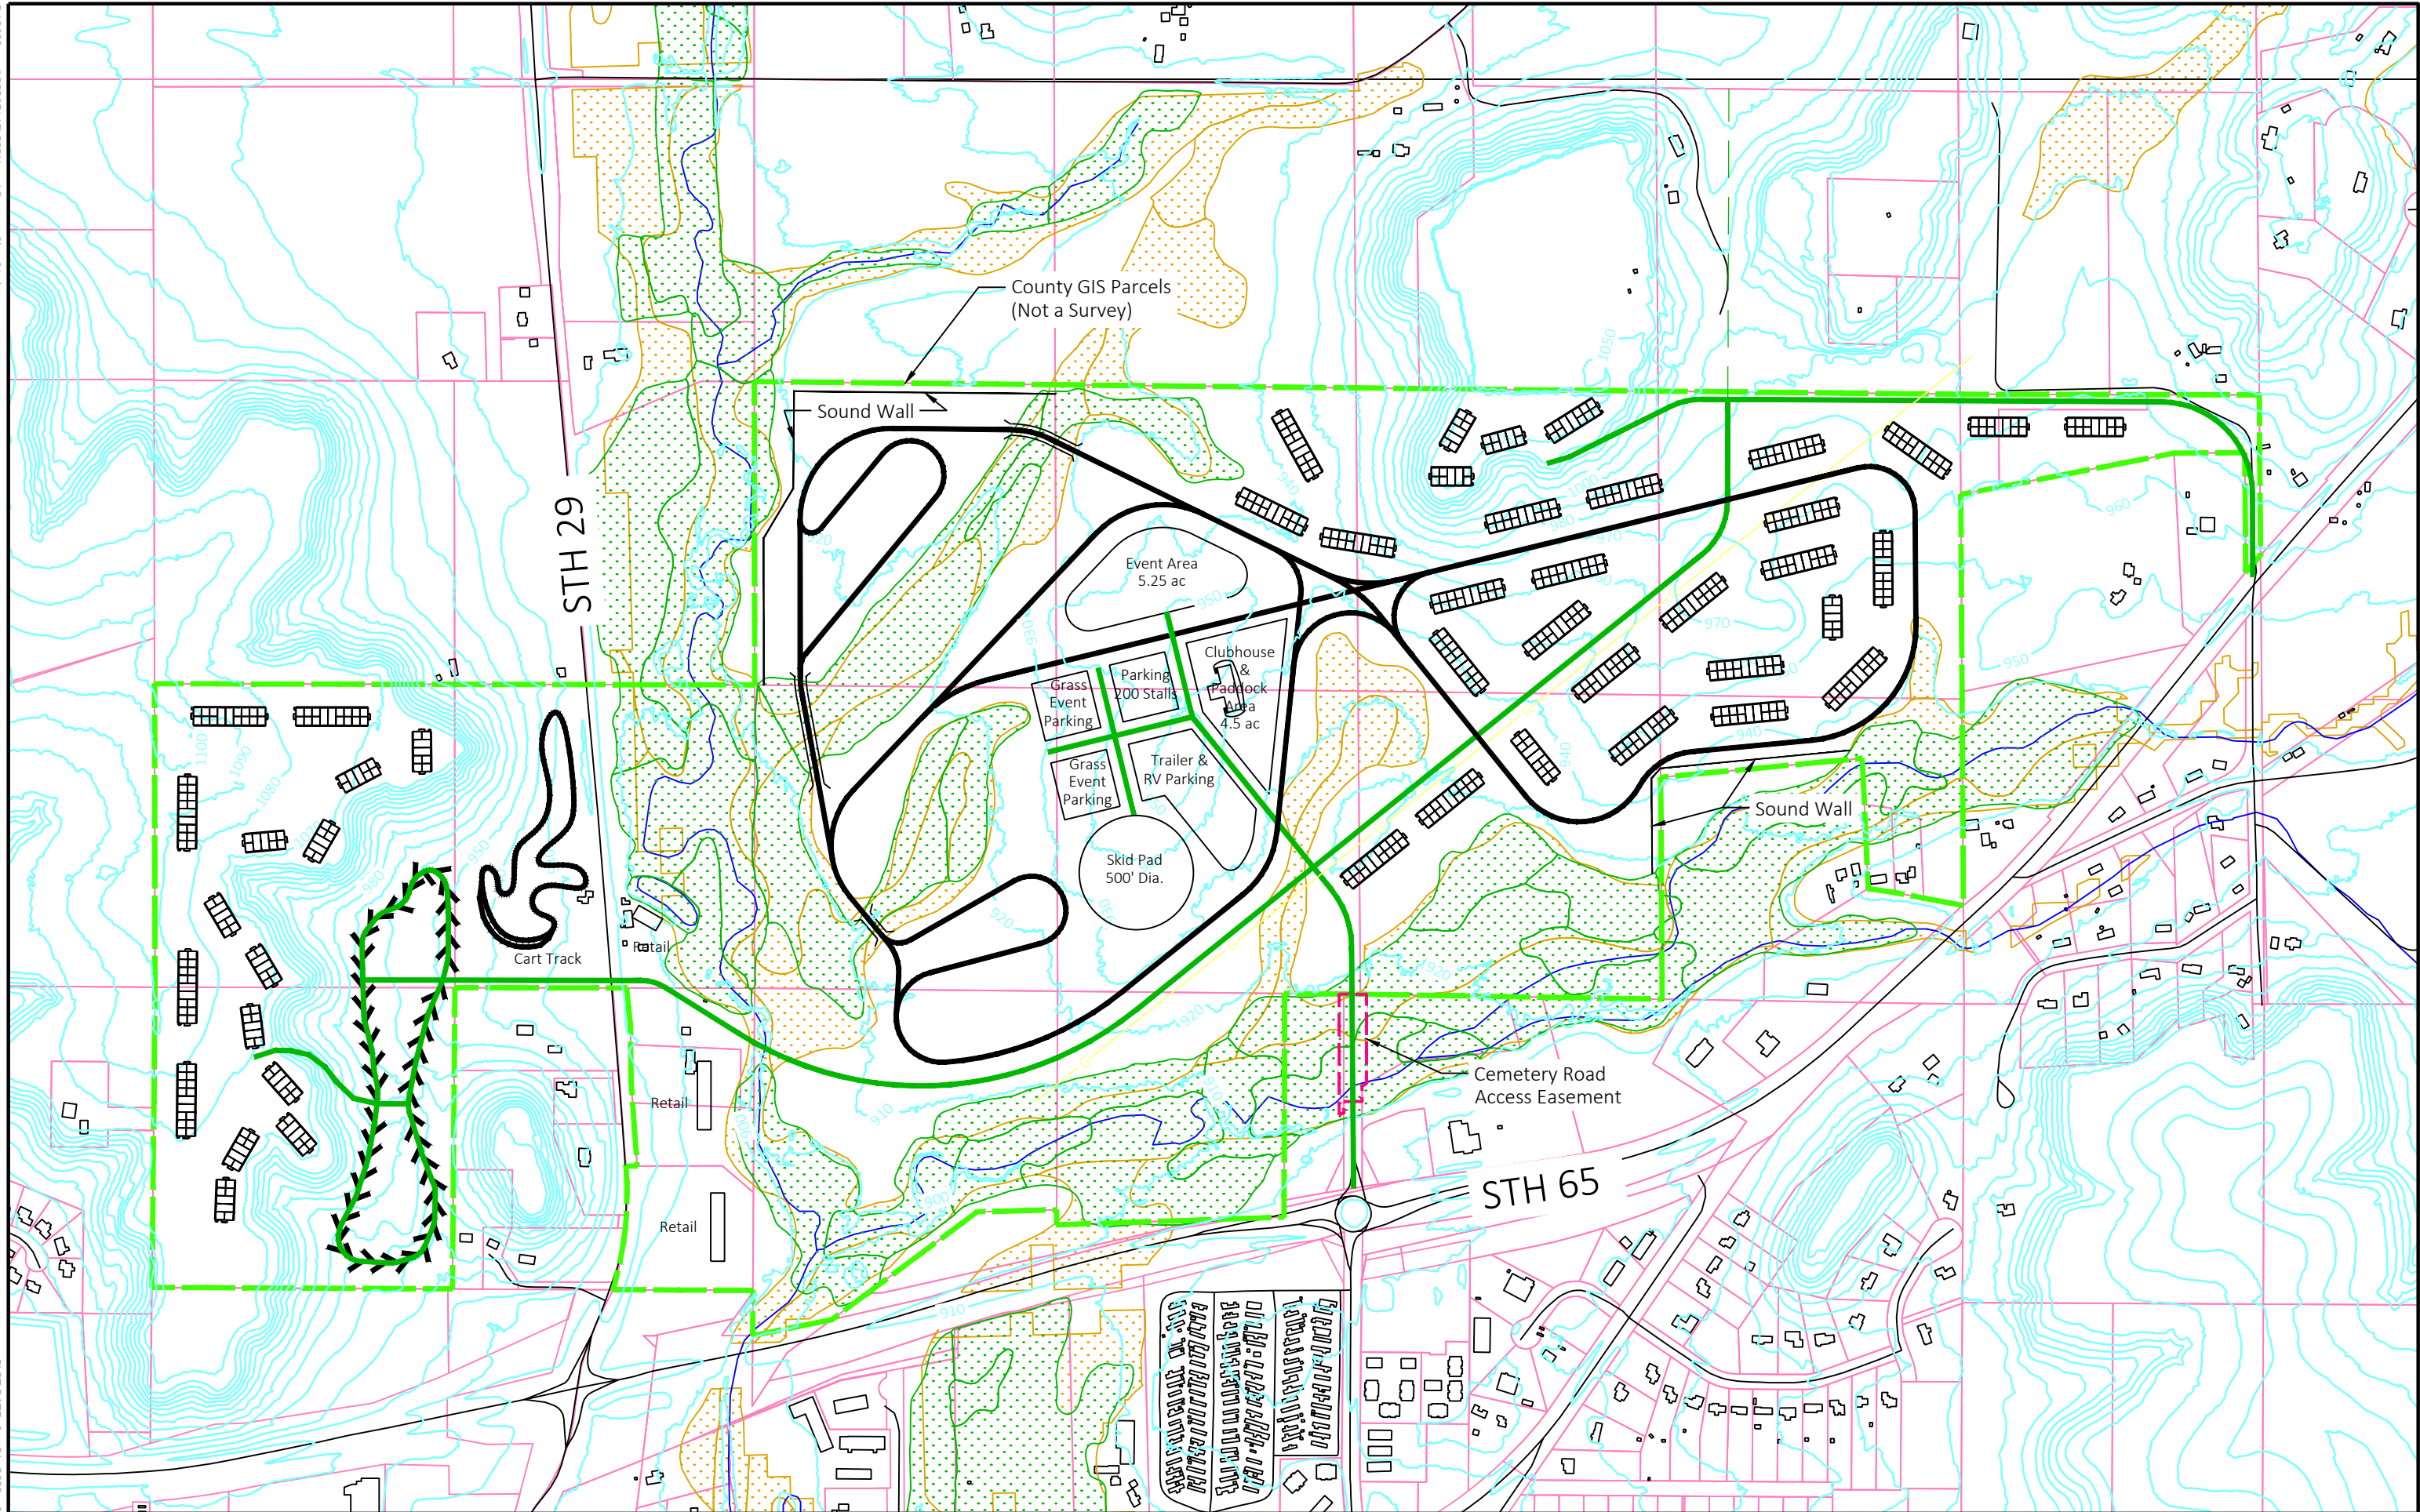

				CEC PROJECT NO. 22365115	PROJECT MANAGER BRM	 <b>COOPER ENGINEERING</b> 2600 COLLEGE DRIVE, P.O. BOX 230 RICE LAKE, WISCONSIN 54868-0230 TELEPHONE (715) 234-7008 FAX (715) 234-1025	Kinnik Development Group, LLC River Falls, Wisconsin	River Falls Autobahn First Stab at Long Road Course	3.52 miles SHEET
NO.	BY	DATE	REVISIONS	DRAWN BY BRM	CHECKED BY				
				ISSUE DATE 6/14/22	APPROVED BY				